




Existing first floor plan  
Scale 1:100

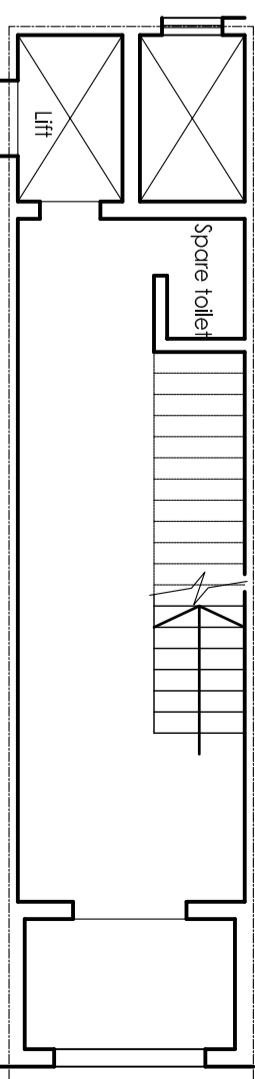

Existing ground floor plan  
Scale 1:100

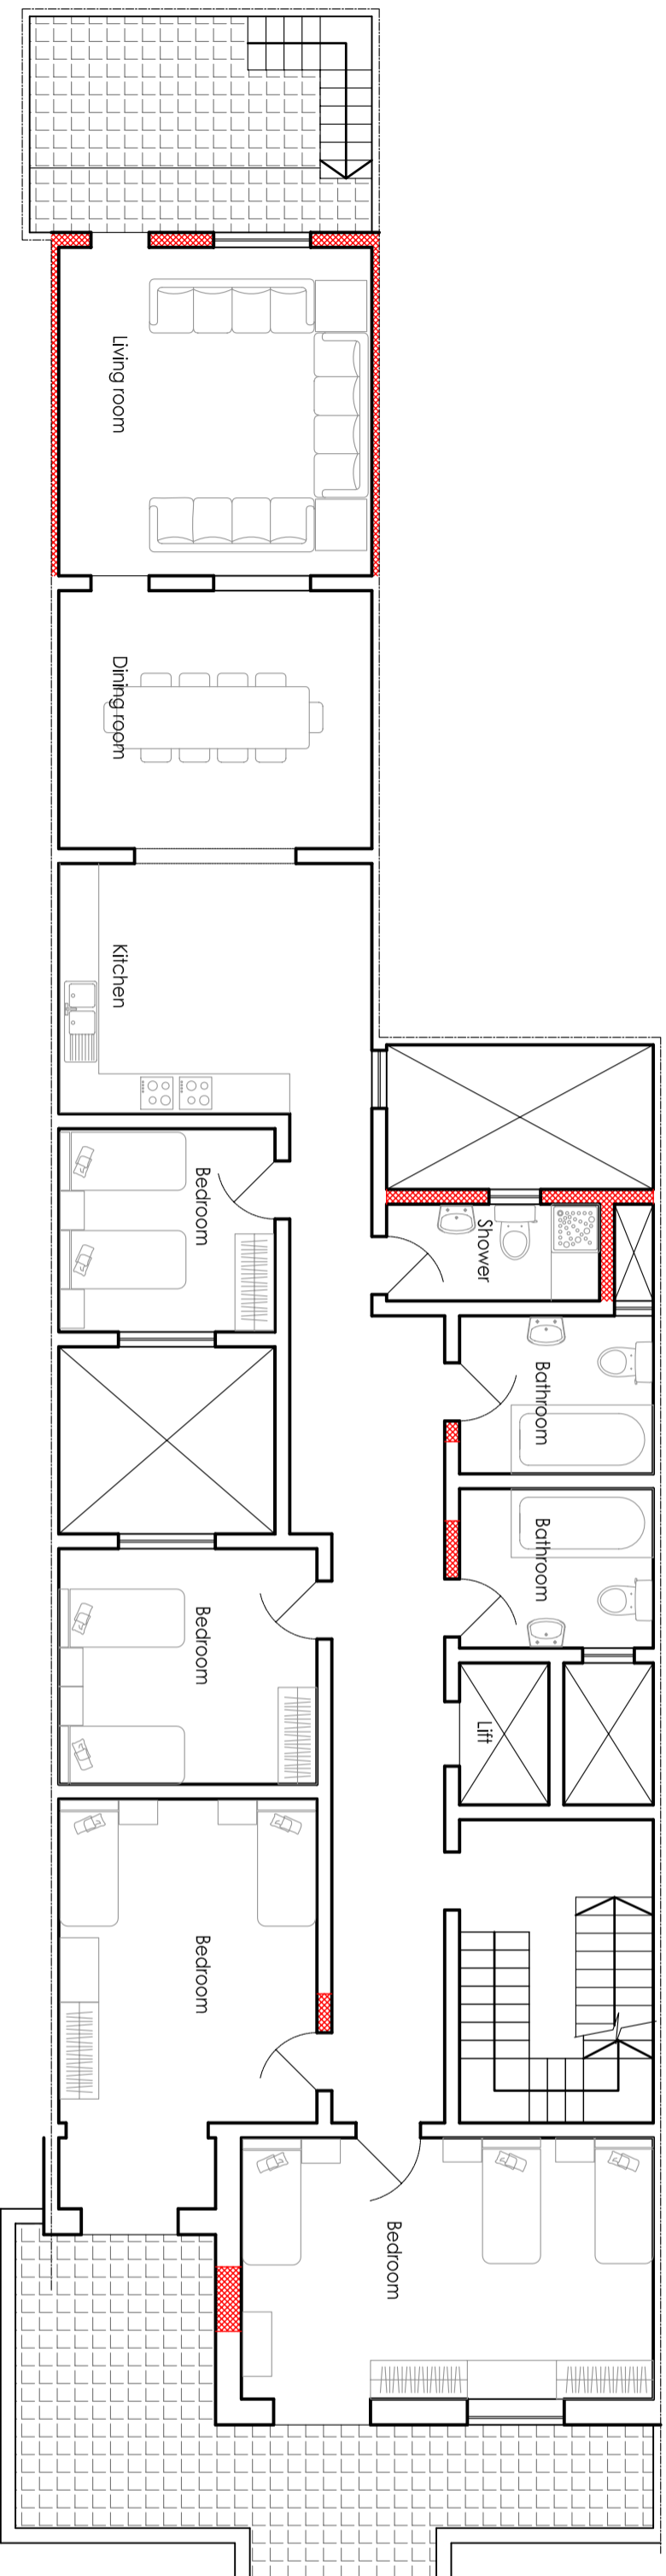


Proposed first floor plan  
Scale 1:100

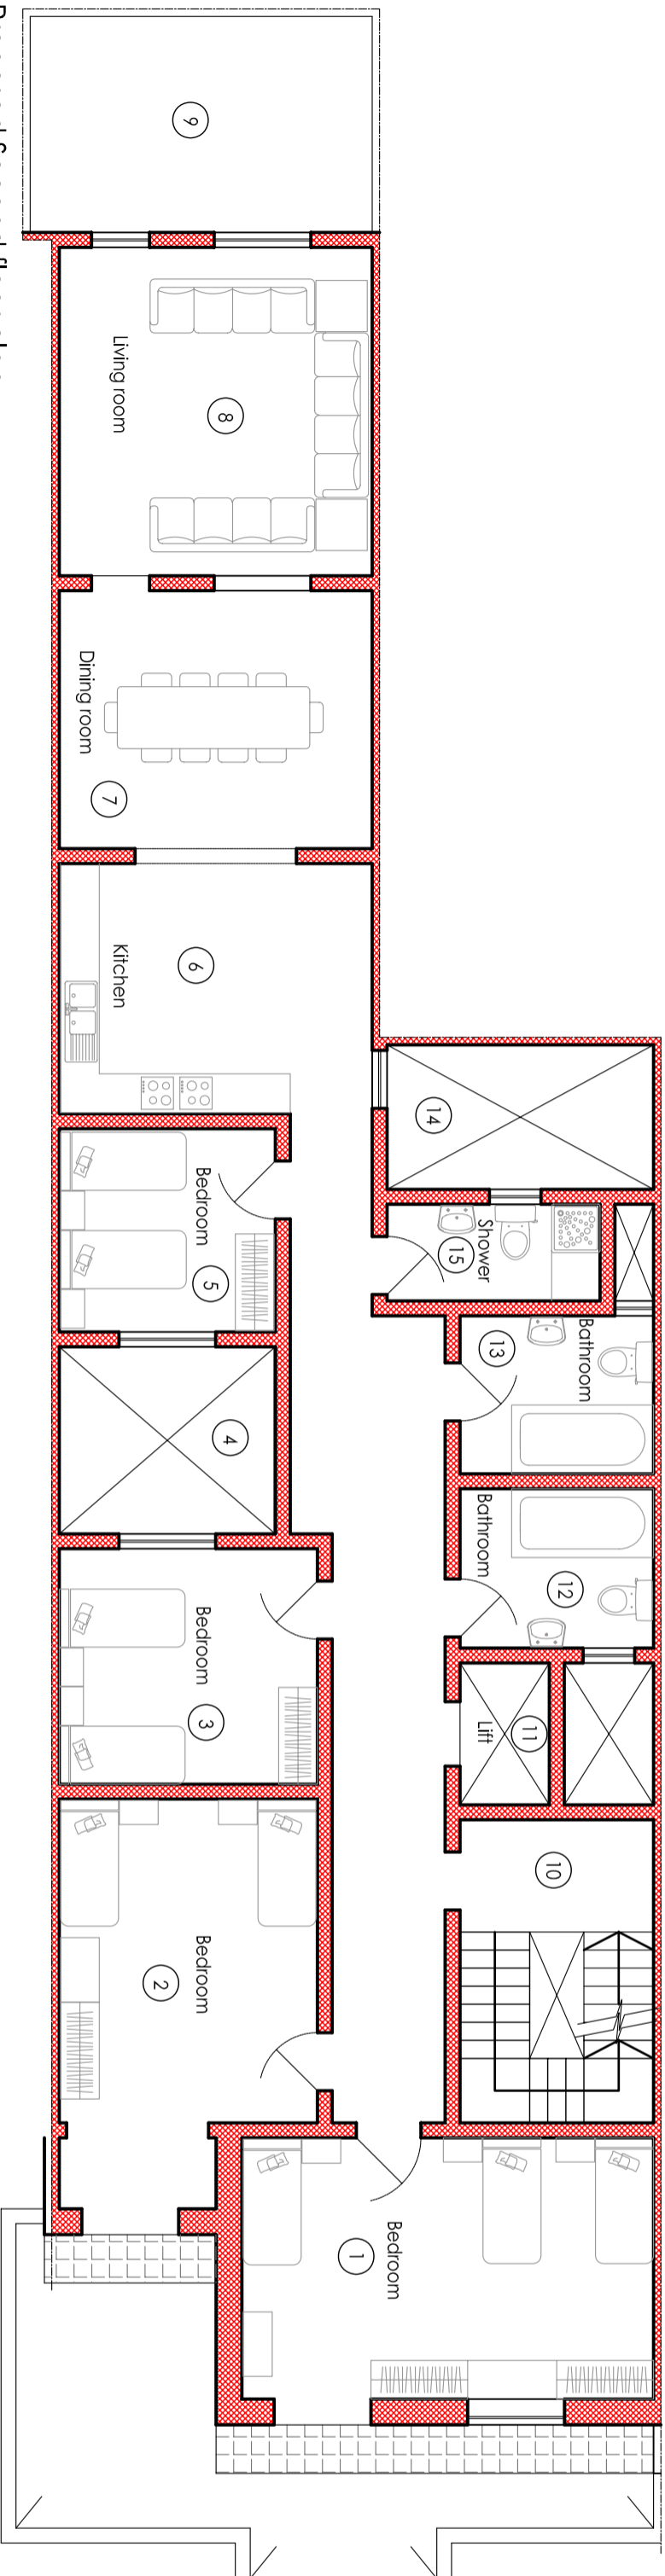

Proposed second floor plan  
Scale 1:100

**Areas: [m<sup>2</sup>]**

1)	25,7582
2)	23,2190
3)	14,6000
4)	9,7150
5)	10,5210
6)	18,8180
7)	19,4000
8)	24,6865
9)	17,7550
10)	14,1000
11)	3,0470
12)	7,4100
13)	7,3500
14)	9,2512
15)	4,9500

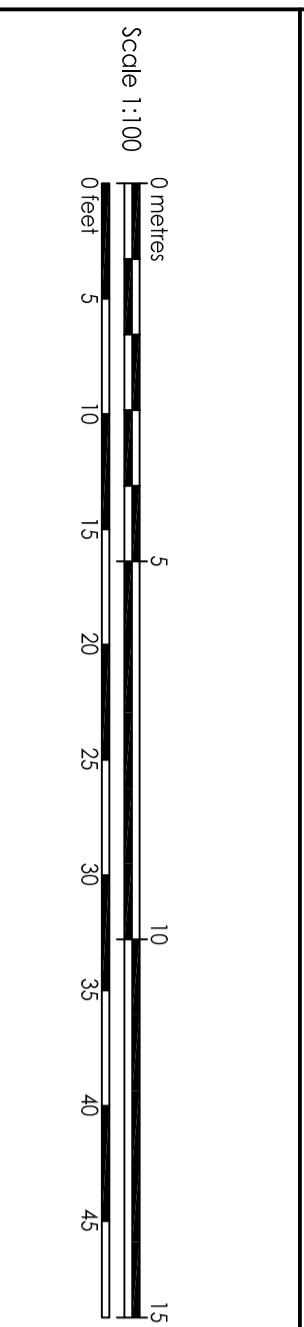

• This drawing is not to be SCALED OFF.  
 • All dimensions have to be CHECKED & VERIFIED on site.  
 • Any differences have to be referred back to the job architect.  
 • This drawing must be read in conjunction with all other drawings forming part of this project.  
 • This drawing is the sole property and design of Mangion, Mangion & Partners. It is issued in confidence and must not be used for any purpose other than that for which it is issued. It should not be reproduced in whole or in part, or disclosed to any third party without the written consent of Mangion, Mangion & Partners.

REV	DESCRIPTION	DRAWN	DATE	Structural Eng.	DATE	Consistent:	DATE	Job title: Feasibility report residential home (Iqura Dar-I-Wan)	Dwg. title: Existing & proposed plans	Scale: 1:100	Drawn by: Jo Ann De Bono	Sheet size: A2	 <b>mangion mangion &amp; partners</b> architects, civil engineers & planning consultants Apartment 1A, Block C, Dolphin Court, No.37, Emissary Way, Toxteth, L83XJ (03) Tel: 21330704, 21330706, 21320833, 21320834 Fax: 21320838 Email: info@mmp.com.ni
-	-	-	-	-	-	-	-	Partner:	Scale: 1:50	Partner:	Date:	Date:	